


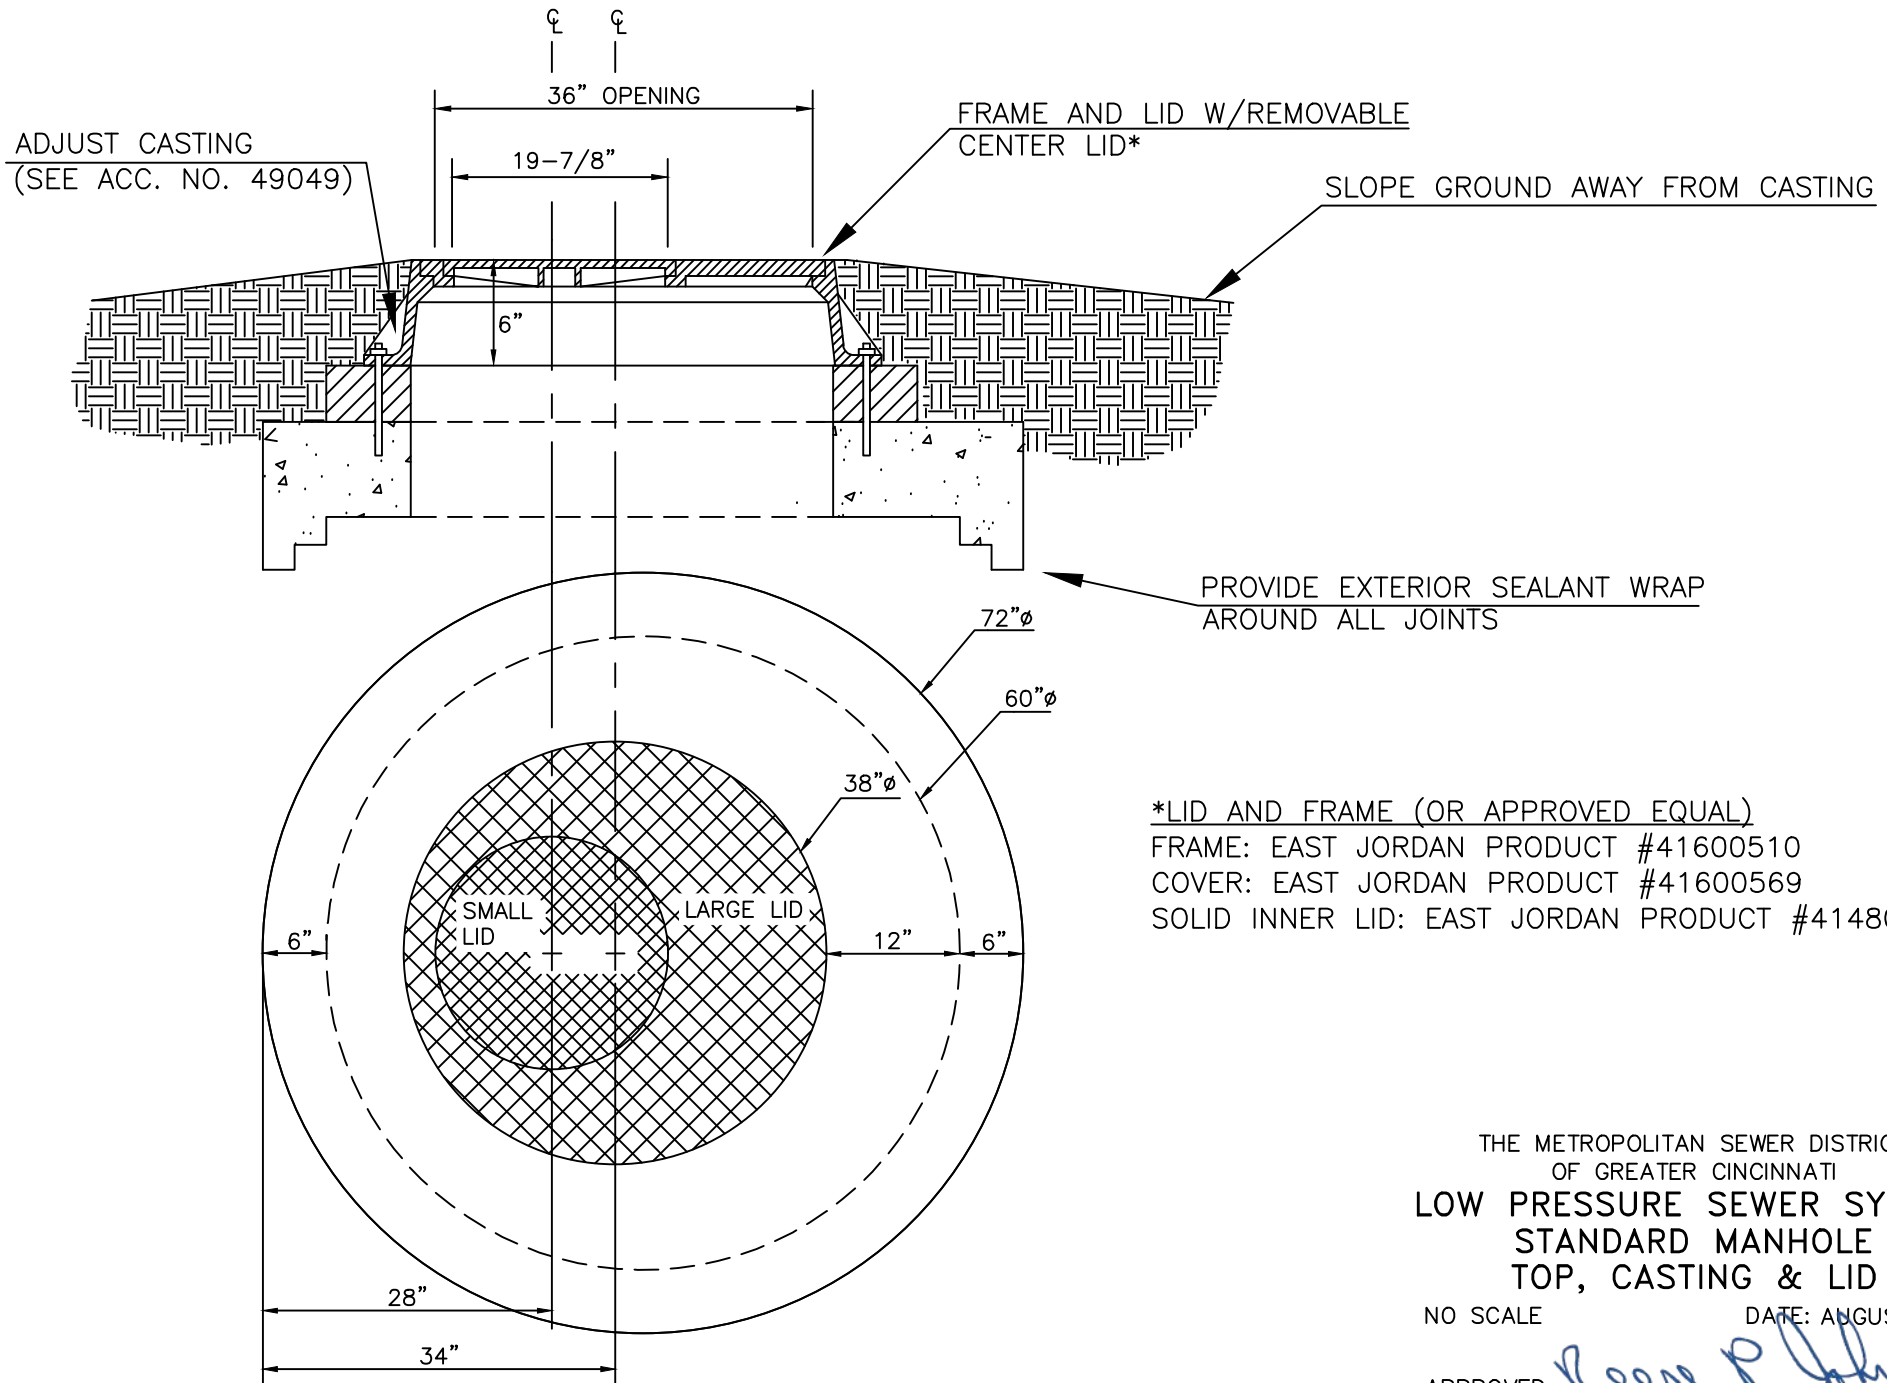

*LID AND FRAME (OR APPROVED EQUAL)
 FRAME: EAST JORDAN PRODUCT #41600510
 COVER: EAST JORDAN PRODUCT #41600569
 SOLID INNER LID: EAST JORDAN PRODUCT #41480120

THE METROPOLITAN SEWER DISTRICT
 OF GREATER CINCINNATI
**LOW PRESSURE SEWER SYSTEM
 STANDARD MANHOLE
 TOP, CASTING & LID**

NO SCALE

DATE: AUGUST 2026

APPROVED:

Reese P. Johnson
 SEWERS CHIEF ENGINEER

M.C.

ACC. NO. 80049